



FRONT ELEVATION  
SCALE: 1/4"=1'-0"



LEFT ELEVATION  
SCALE: 1/4"=1'-0"

BENNETT KEASLER, LLC  
RESIDENTIAL DESIGN  
RALEIGH, NORTH CAROLINA

LOT 503  
CHAPEL RIDGE  
MCS CUSTOM HOMES  
CARY  
NORTH CAROLINA

SEPTEMBER 15, 2021  
1



RIGHT ELEVATION  
SCALE: 1/4"=1'-0"




REAR ELEVATION  
SCALE: 1/4"=1'-0"

BENNETT KEASLER LLC  
RESIDENTIAL DESIGN  
RALEIGH, NORTH CAROLINA

LOT 503  
CHAPEL RIDGE  
MCS CUSTOM HOMES  
CARY  
NORTH CAROLINA


SEPTEMBER 15, 2021  
2

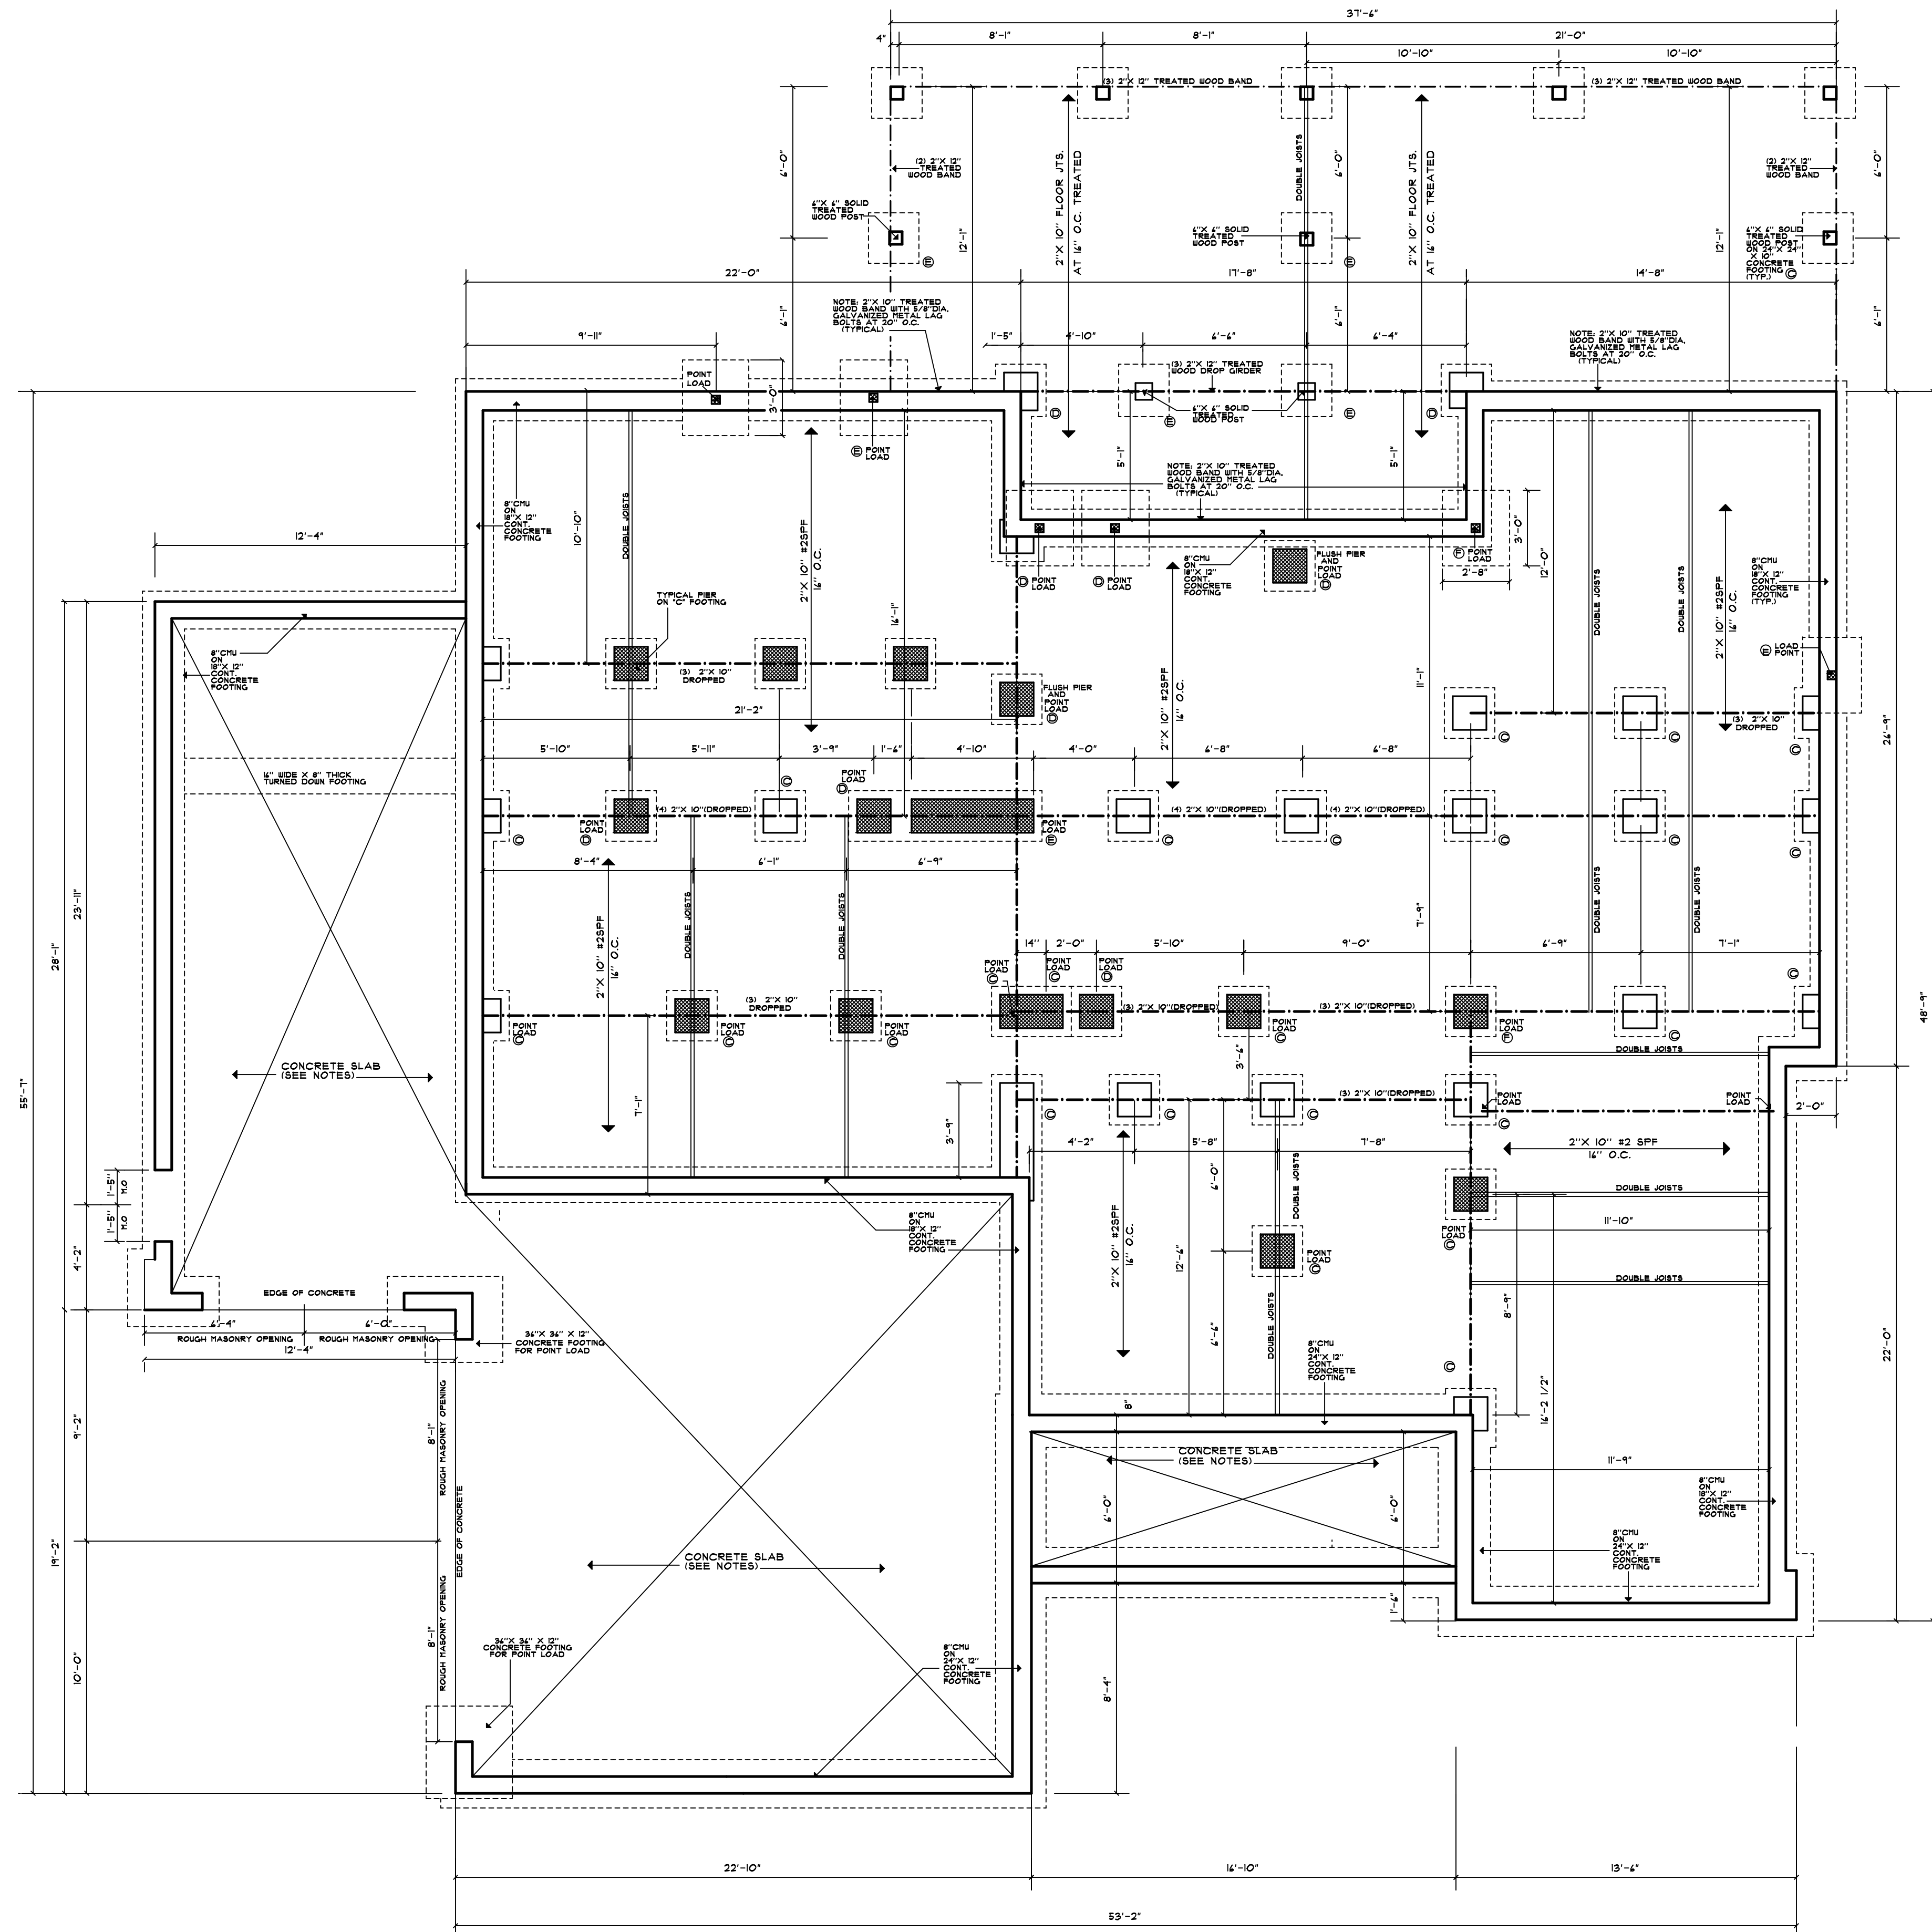

FOUNDATION PLAN


SCALE: 1/4"=1'-0"

BENNETT KEASLER LLC RESIDENTIAL DESIGN RALEIGH, NORTH CAROLINA	LOT 503 CHAPEL RIDGE	SEPTEMBER 15, 2021
	M/CUSTOM HOMES CARY NORTH CAROLINA	3

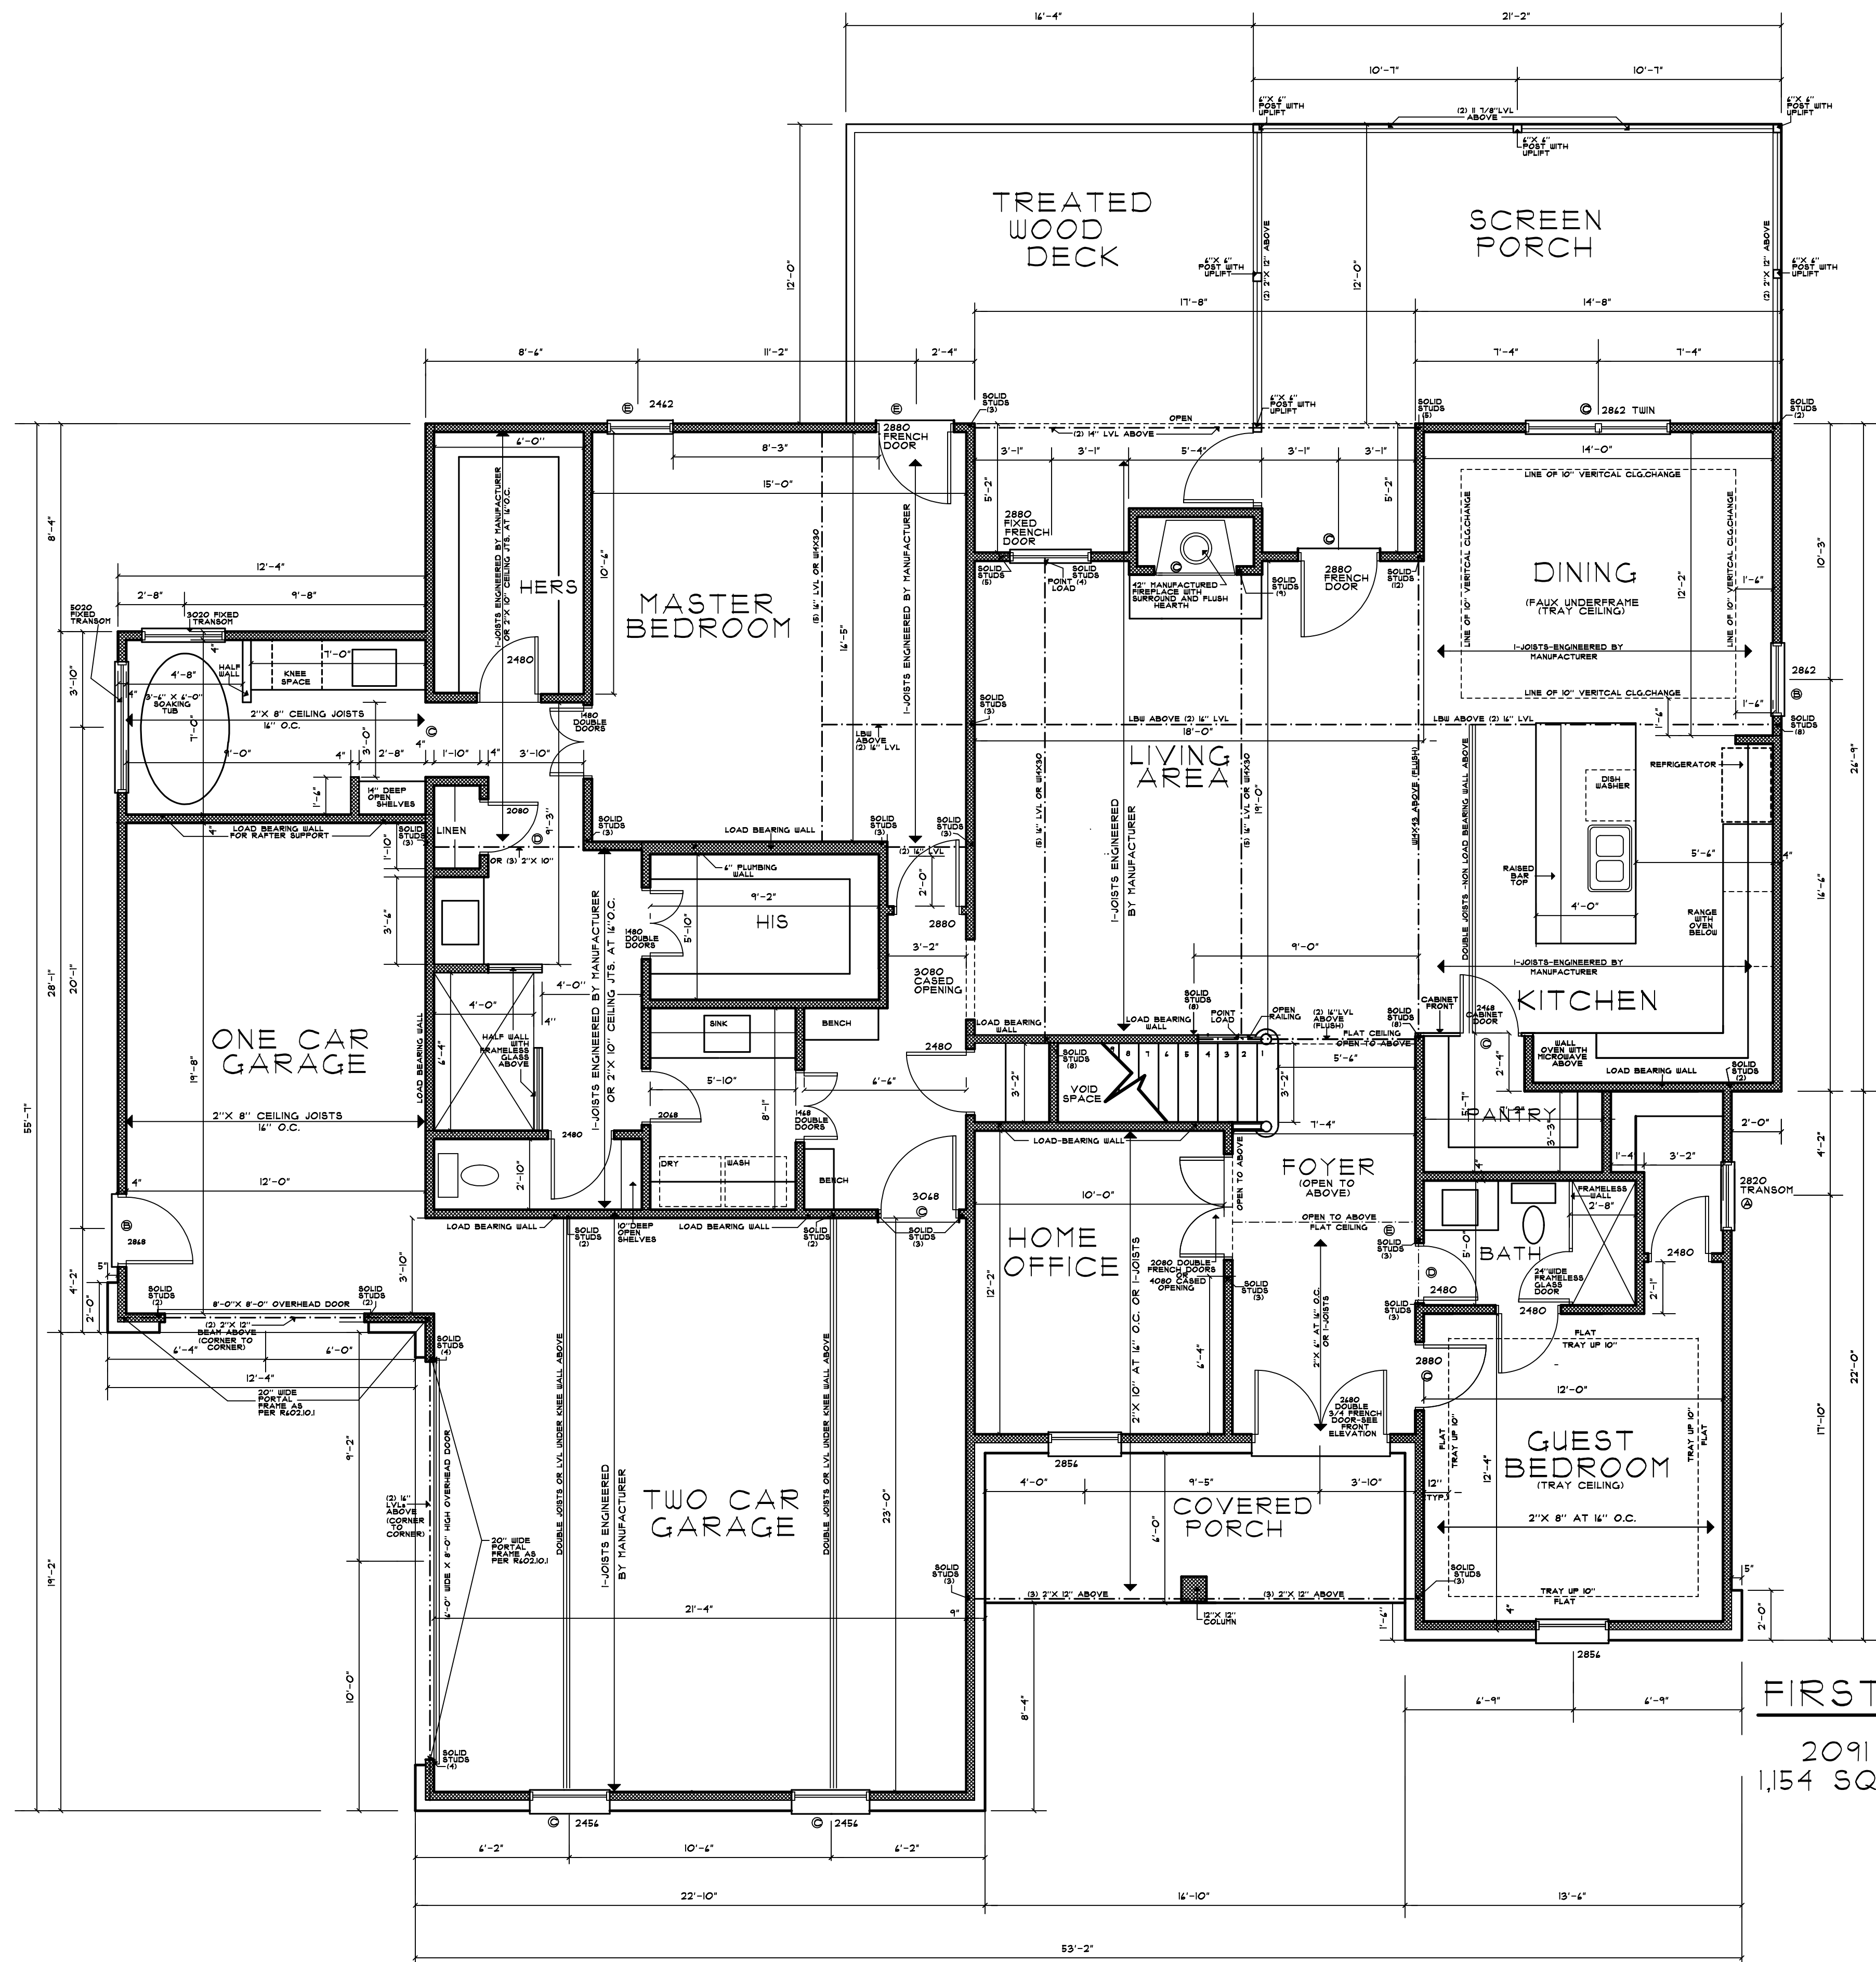

**FIRST FLOOR PLAN**  
 SCALE: 1/4" = 1'-0"  
 2091 SQ. FT. HEATED  
 1,154 SQ. FT. - PORCHES AND GARAGES

<p>BENNETT KEASLER LLC          RESIDENTIAL DESIGN          RALEIGH, NORTH CAROLINA</p>	<p>LOT 503          CHAPEL RIDGE          MCS CUSTOM HOMES          CARY          NORTH CAROLINA</p>	<p>SEPTEMBER 15, 2021  <span style="font-size: 2em; font-weight: bold; display: block; text-align: center;">4</span></p>
---	--	--

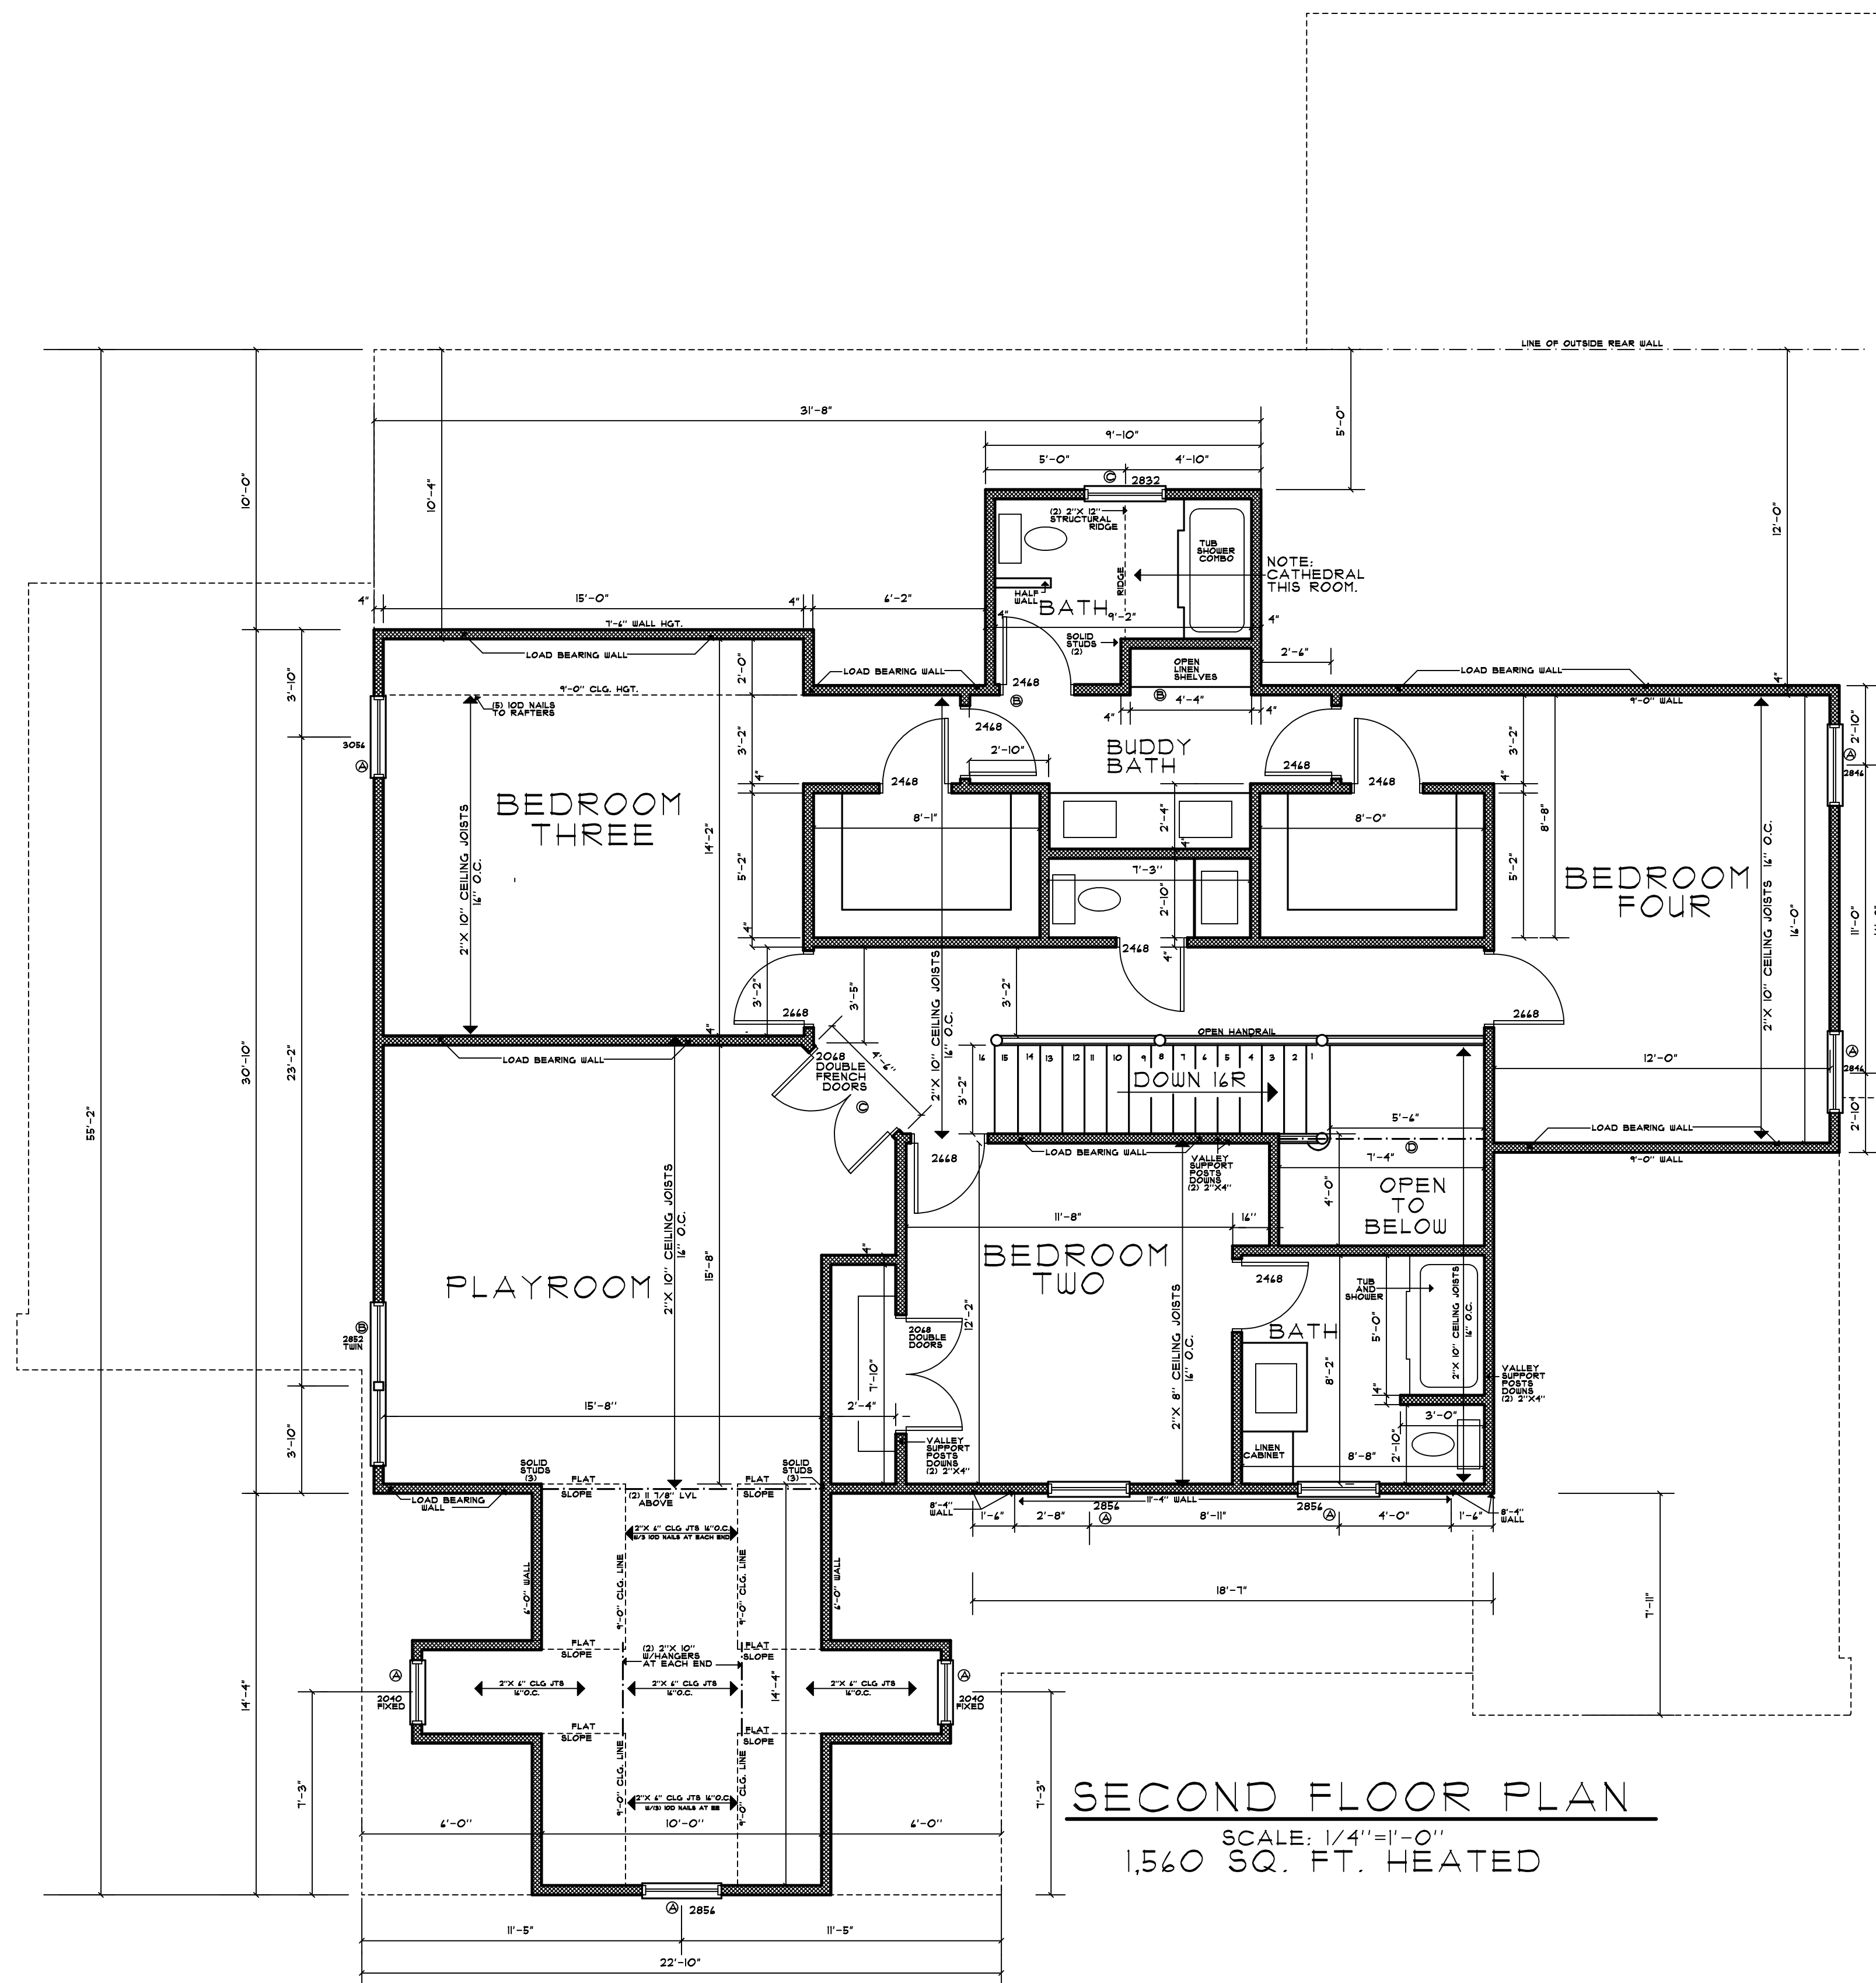

**SECOND FLOOR PLAN**  
 SCALE: 1/4" = 1'-0"  
 1,560 SQ. FT. HEATED