


LEFT ELEVATION  
SCALE: 1/4"=1'-0"



FRONT ELEVATION  
SCALE: 1/4"=1'-0"

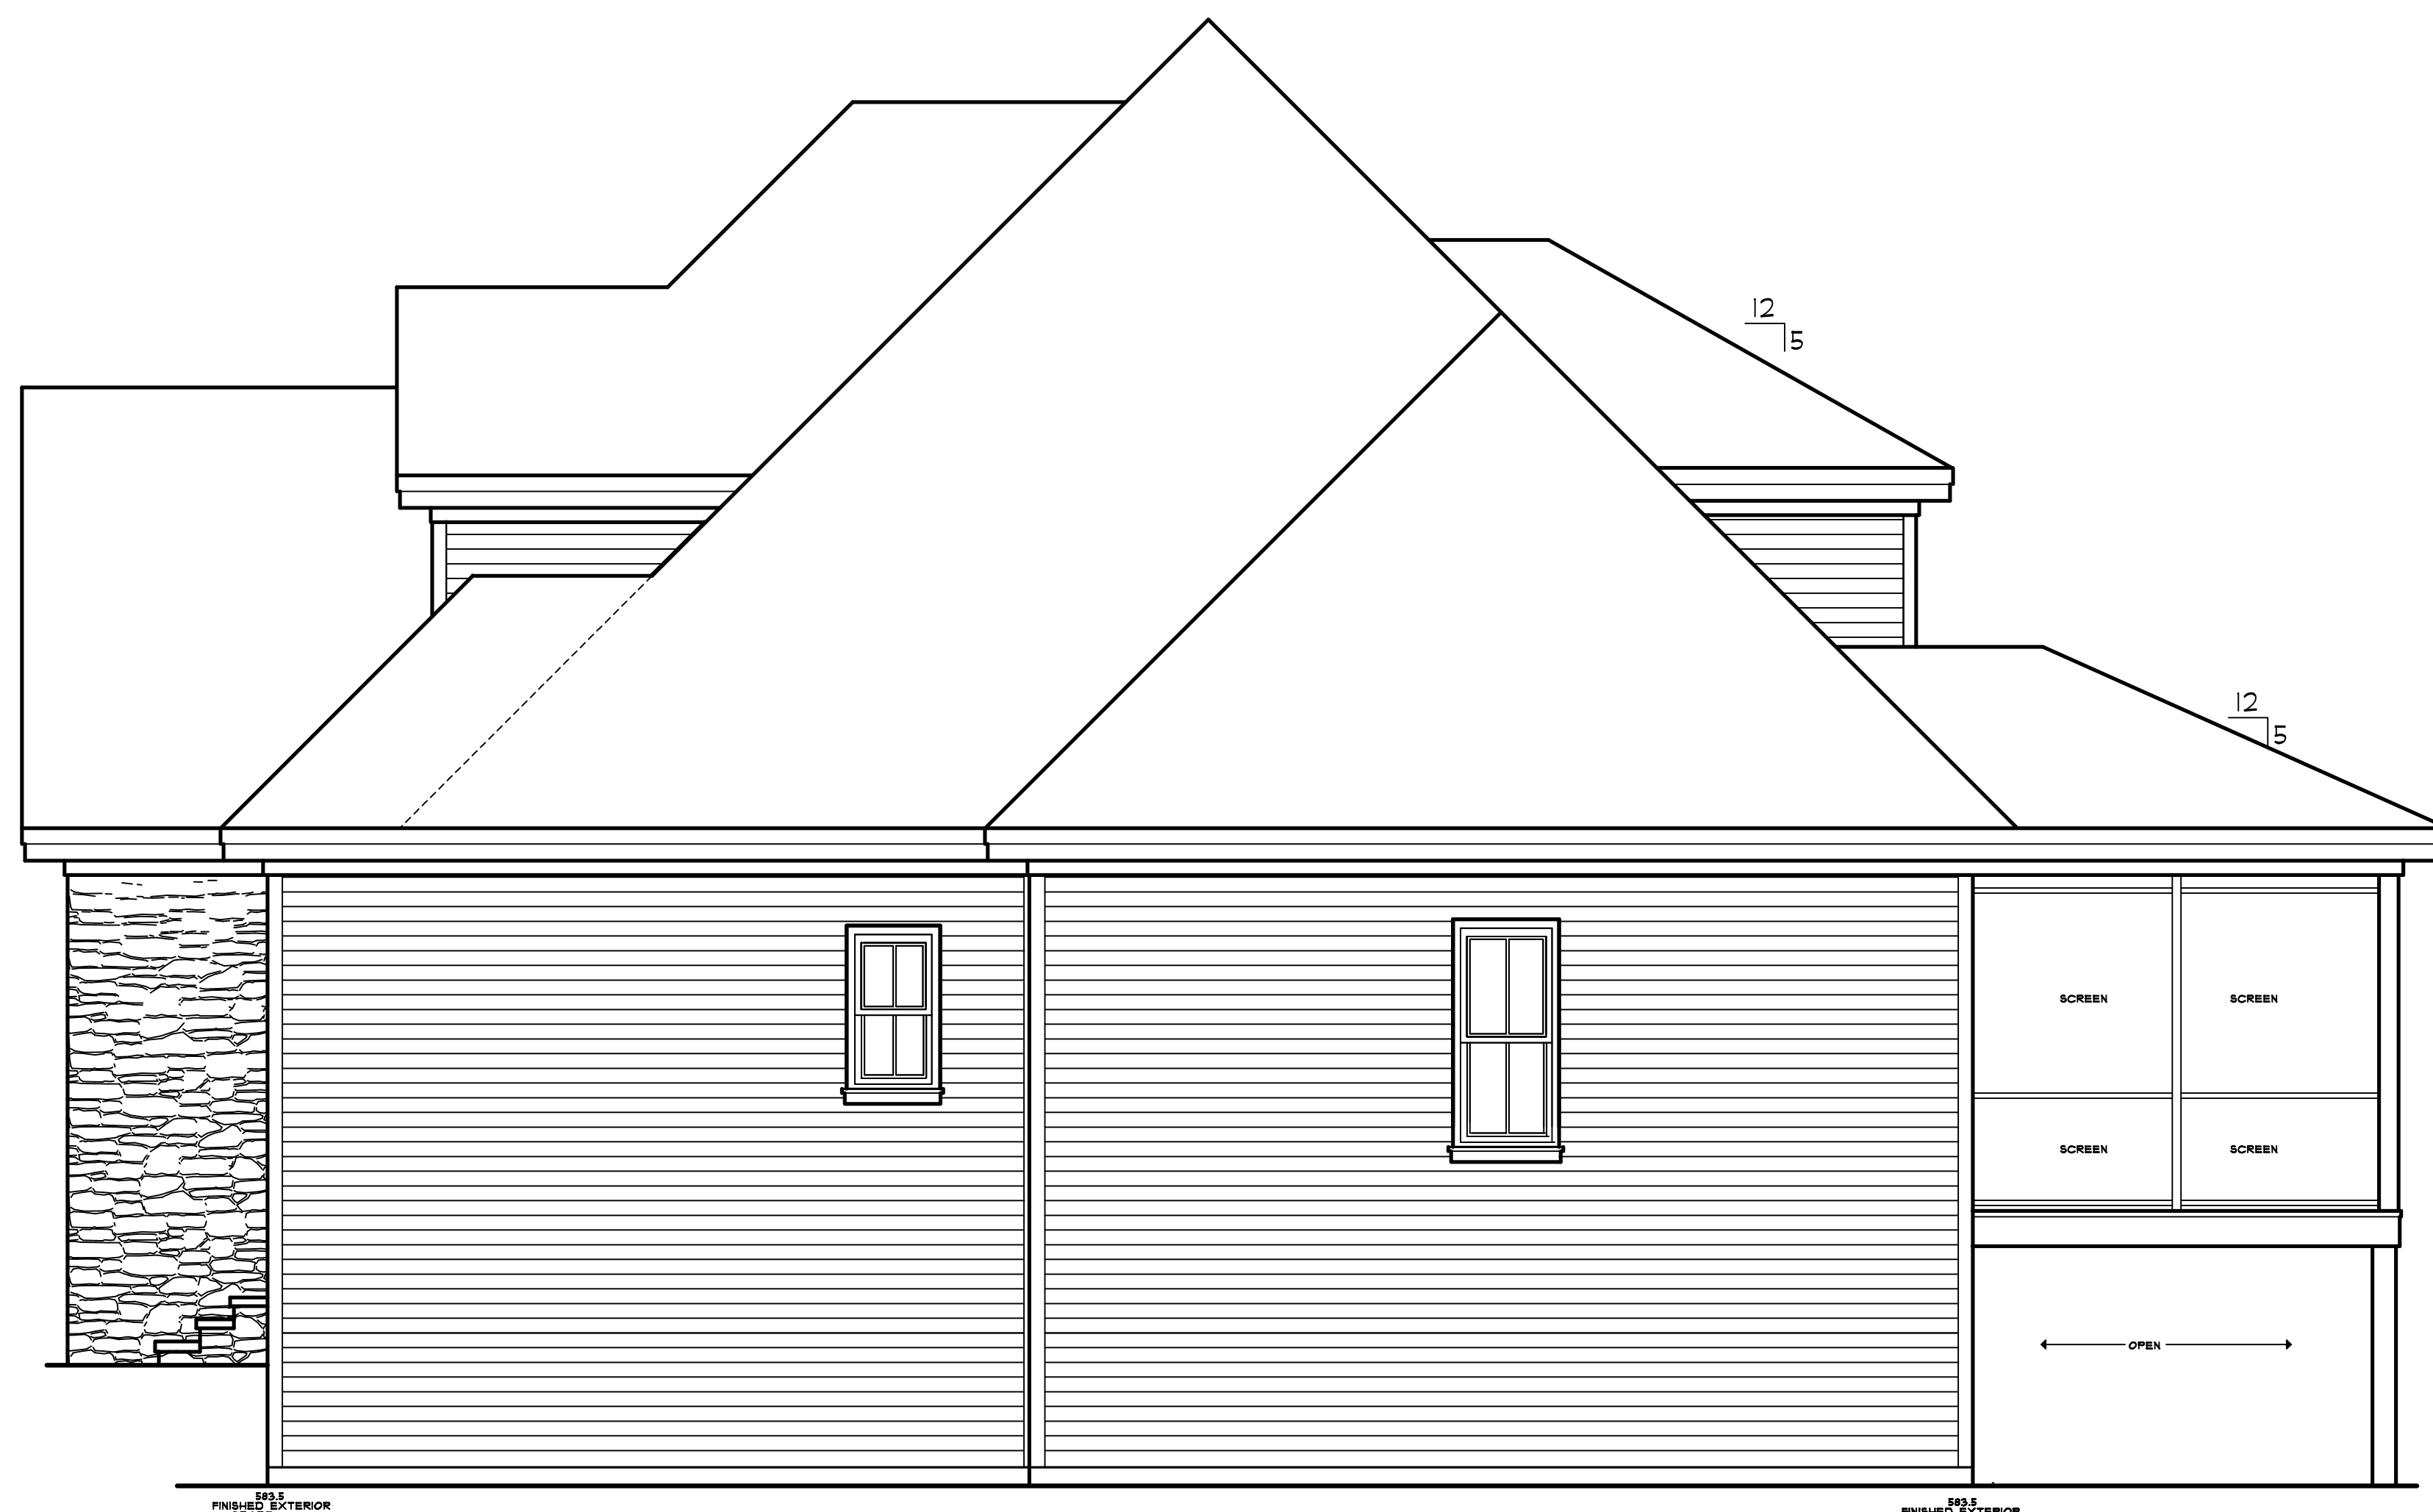


RIGHT ELEVATION  
SCALE: 1/4"=1'-0"



REAR ELEVATION  
SCALE: 1/4"=1'-0"

LOT 51  
CHAPEL RIDGE  
429 CHAPEL RIDGE  
DRIVE  
PITTSBORO, N.C.  
MCS CUSTOM HOMES  
CARY  
NORTH CAROLINA

JULY 04, 2021  
1

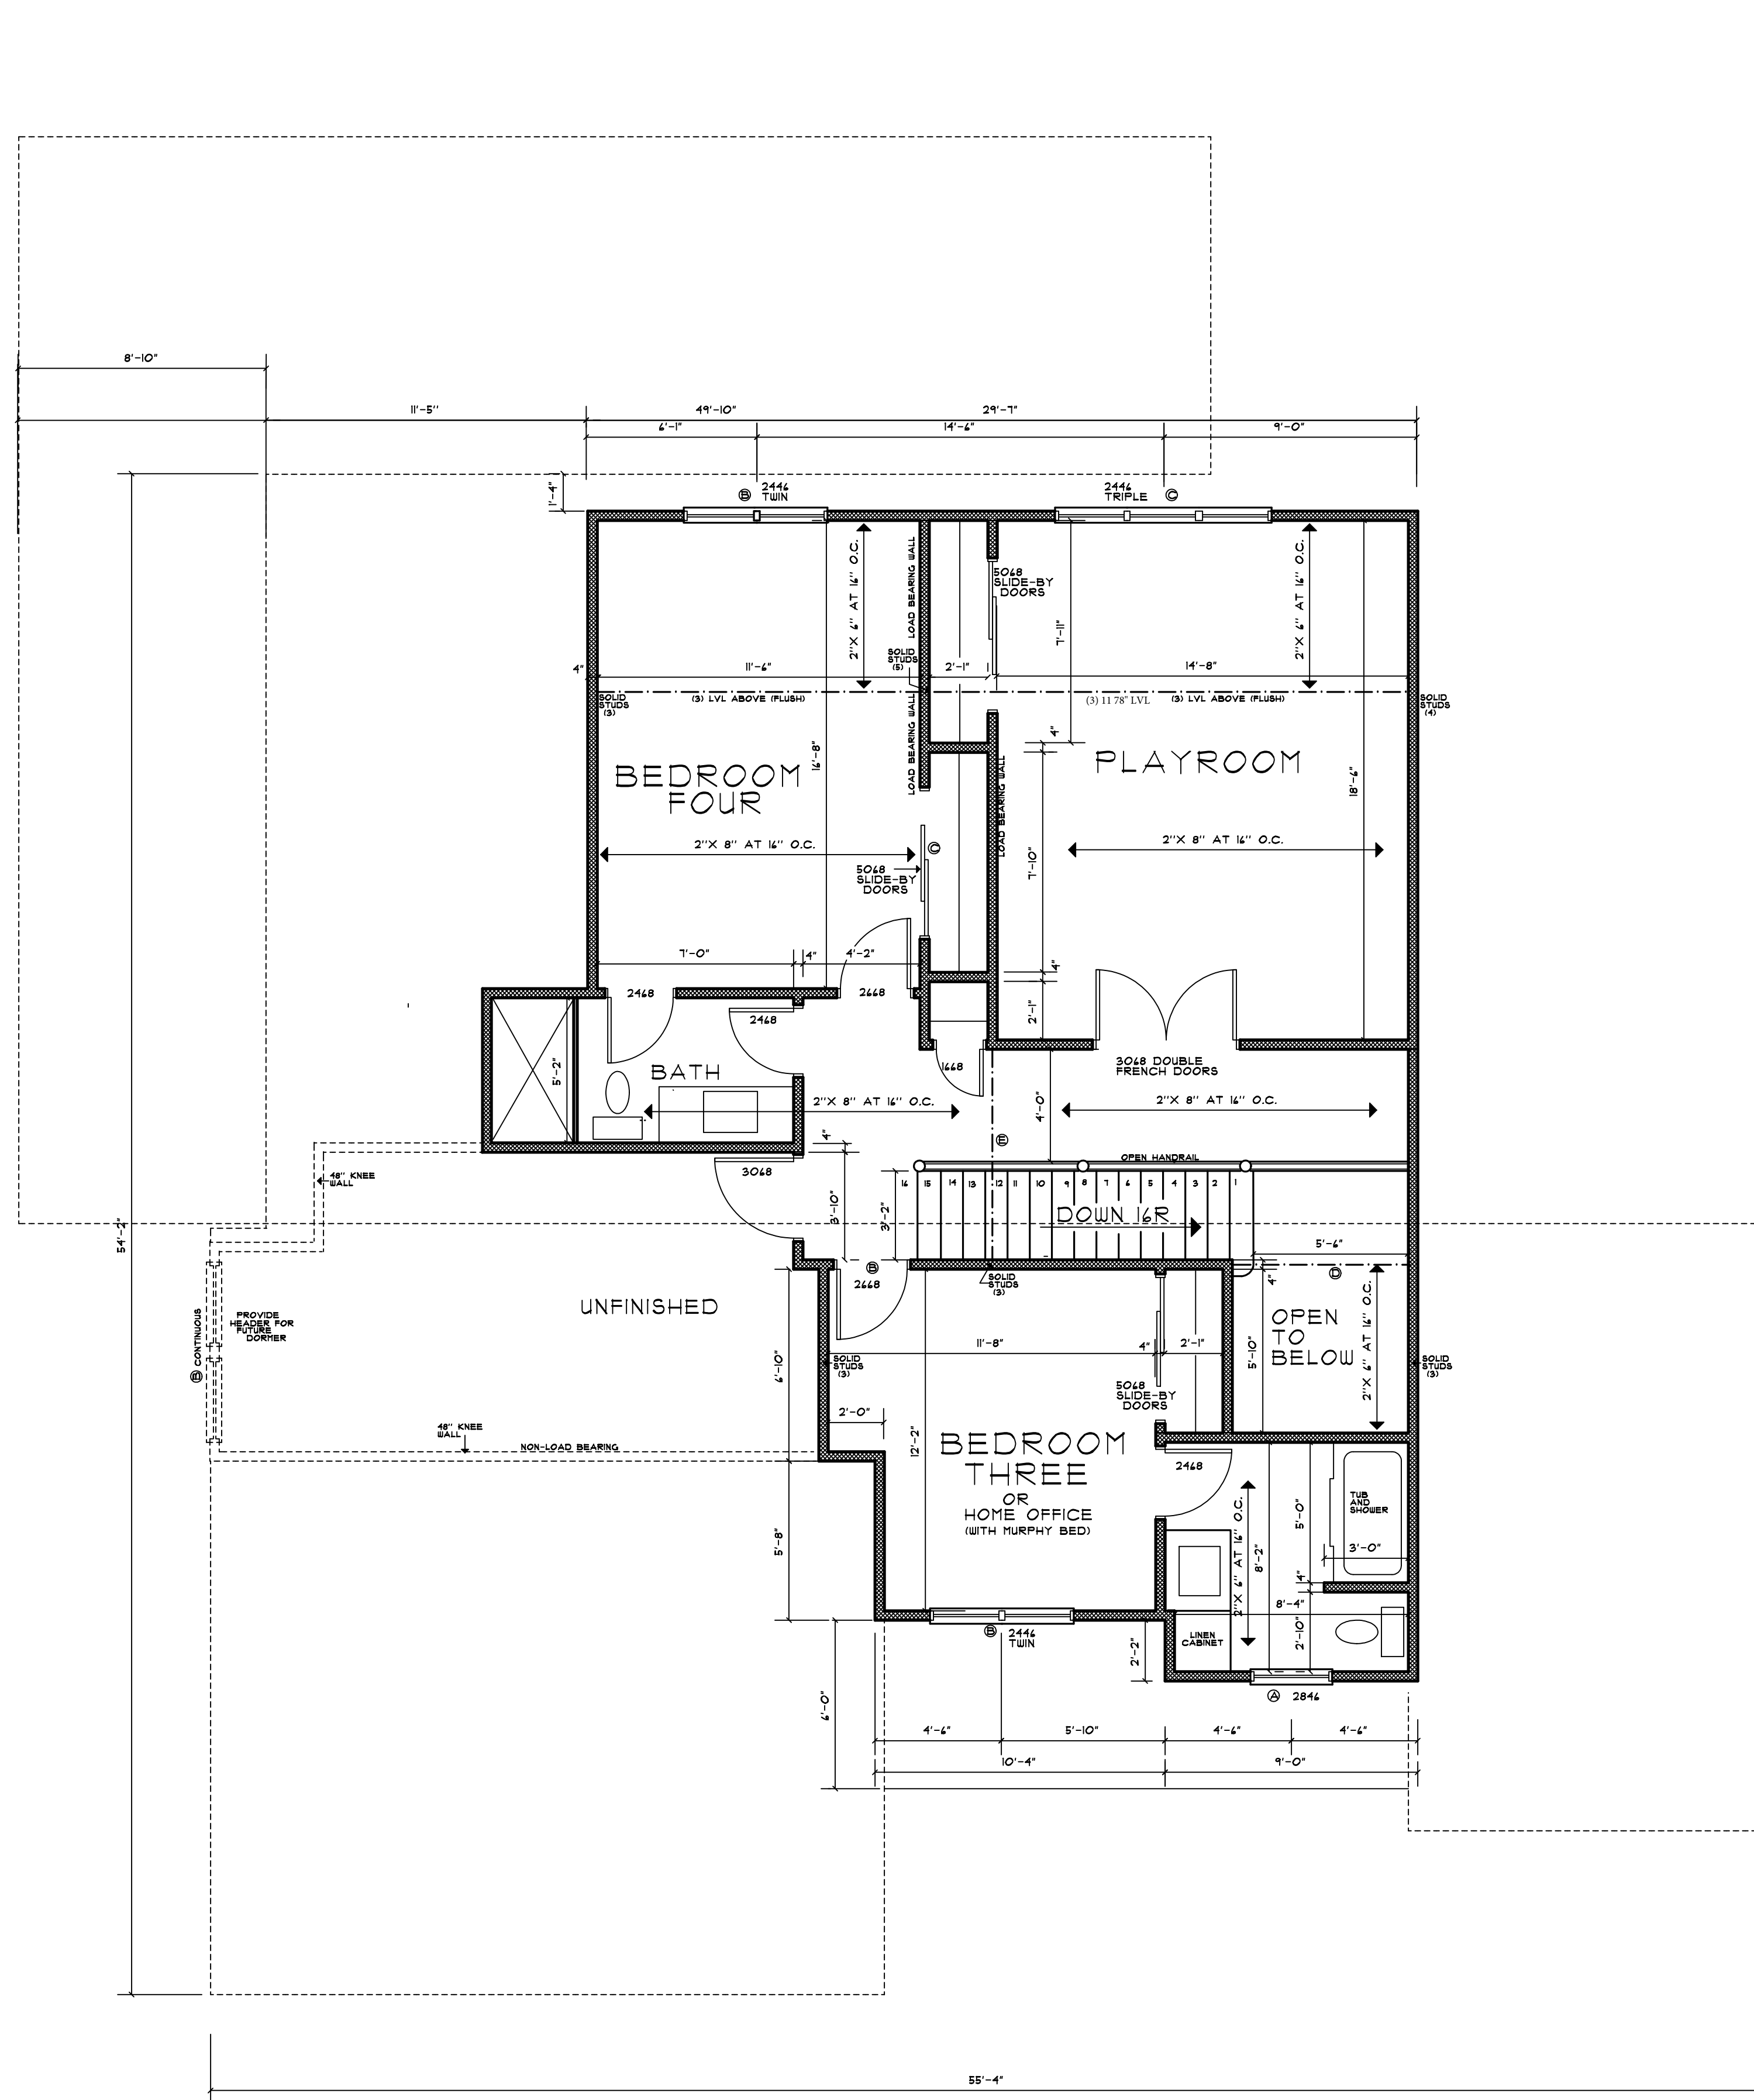


**SECOND FLOOR PLAN**

SCALE: 1/4"=1'-0"  
 966 SQ. FT. HEATED  
 197 SQ. FT. -UNHEATED



A. A. TAKLA ENGINEERING, PLLC  
 NC FIRM LICENSE NO. P-1446  
 719 ANNETTE AVE. DURHAM, NC 27701 919-423-0470  
 ENGINEERS SEAL APPLIES ONLY TO STRUCTURAL COMPONENTS ON THIS DOCUMENT. SEAL DOES NOT INCLUDE CONSTRUCTION MEANS, METHODS, TECHNIQUES, SEQUENCES, PROCEDURES, OR SAFETY PRECAUTIONS. ANY DEVIATIONS OR DISCREPANCIES OF PLANS ARE TO BE BROUGHT TO THE IMMEDIATE ATTENTION OF A. A. TAKLA ENGINEERING, PLLC. FAILURE TO DO SO WILL VOID LIABILITY. SEAL IS VALID FOR ONE YEAR FROM THE DATE OF SEAL. PLEASE REFERENCE STRUCTURAL NOTES PROVIDED BY A. A. TAKLA ENGINEERING FOR ADDITIONAL INFORMATION.

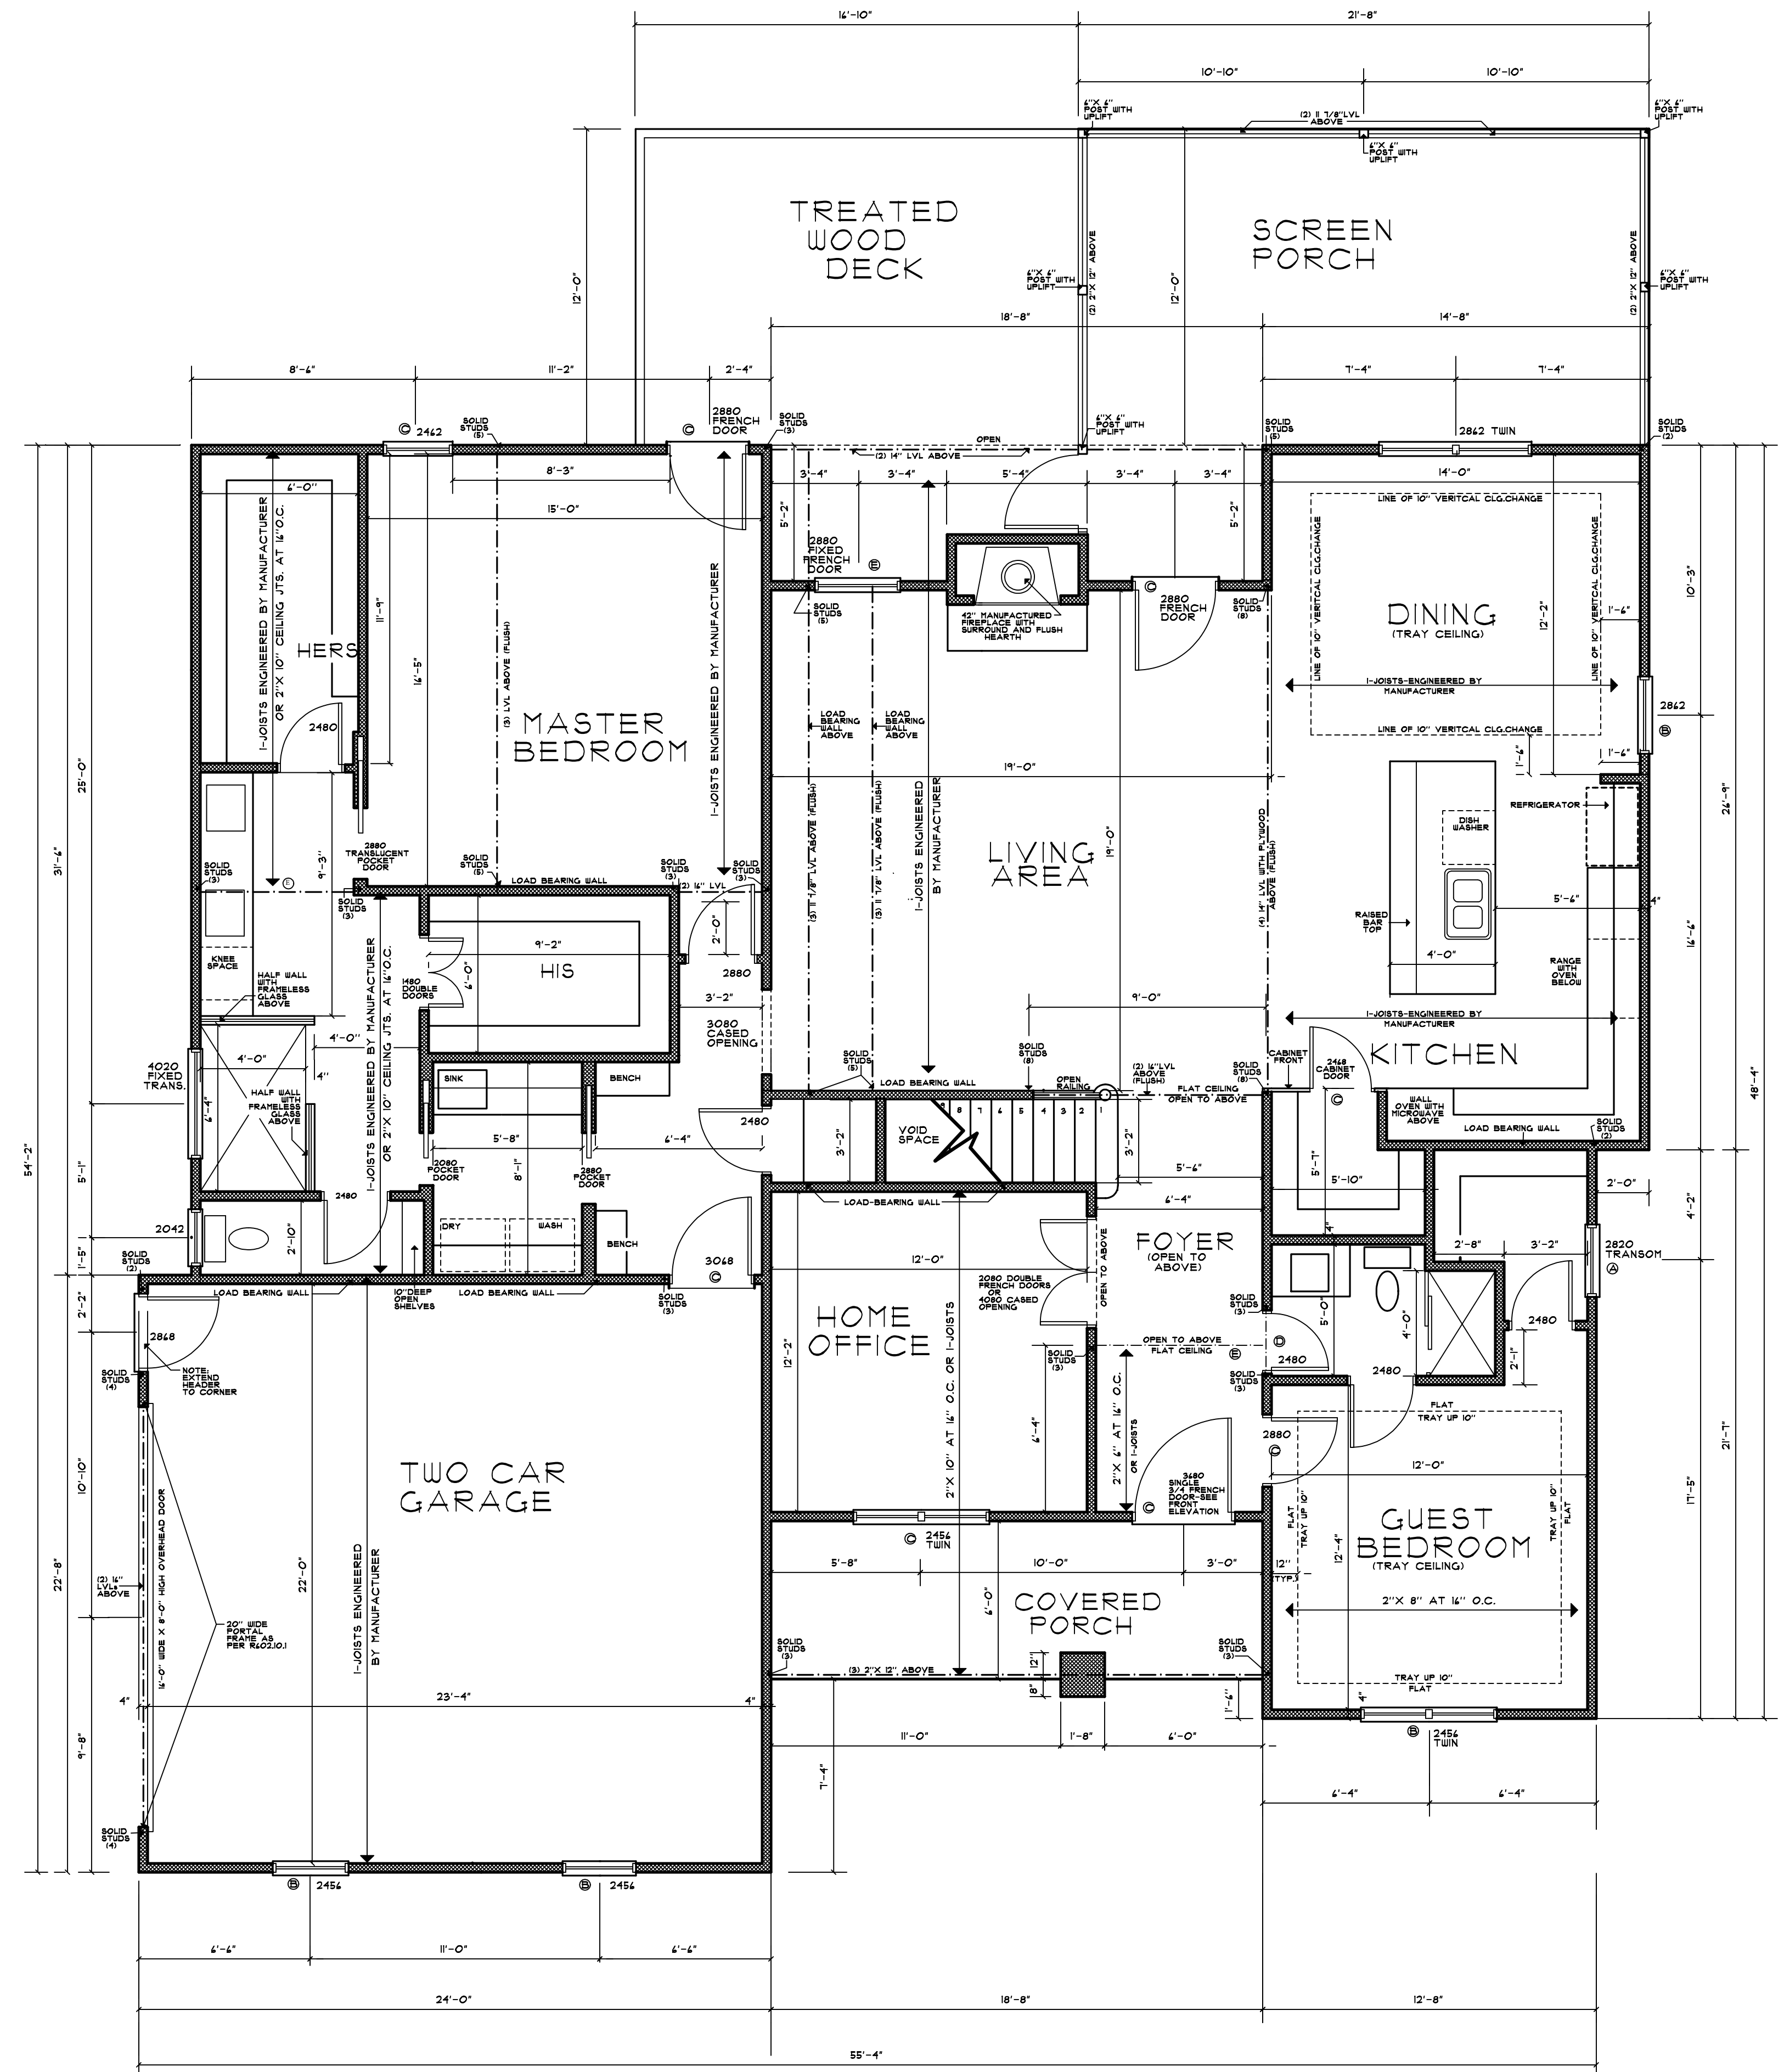

**FIRST FLOOR PLAN**

SCALE: 1/4"=1'-0"  
 2040 SQ. FT. HEATED  
 1,179 SQ. FT. -UNHEATED

LOT 57  
 CHAPEL RIDGE  
 629 CHAPEL RIDGE DRIVE  
 PITTSBORO, N.C.  
 MCS CUSTOM HOMES  
 CARY NORTH CAROLINA

JULY 06, 2021  
 3