



THIS PLAN CONFORMS TO THE 2018 EDITION OF THE I.R.C. / NORTH CAROLINA RESIDENTIAL CODE.






REAR ELEVATION
 SCALE: ----- 1/4" = 1'-0"



FARGED BLOCK AS SPEC'D

LEFT SIDE ELEVATION
 SCALE: ----- 1/4" = 1'-0"

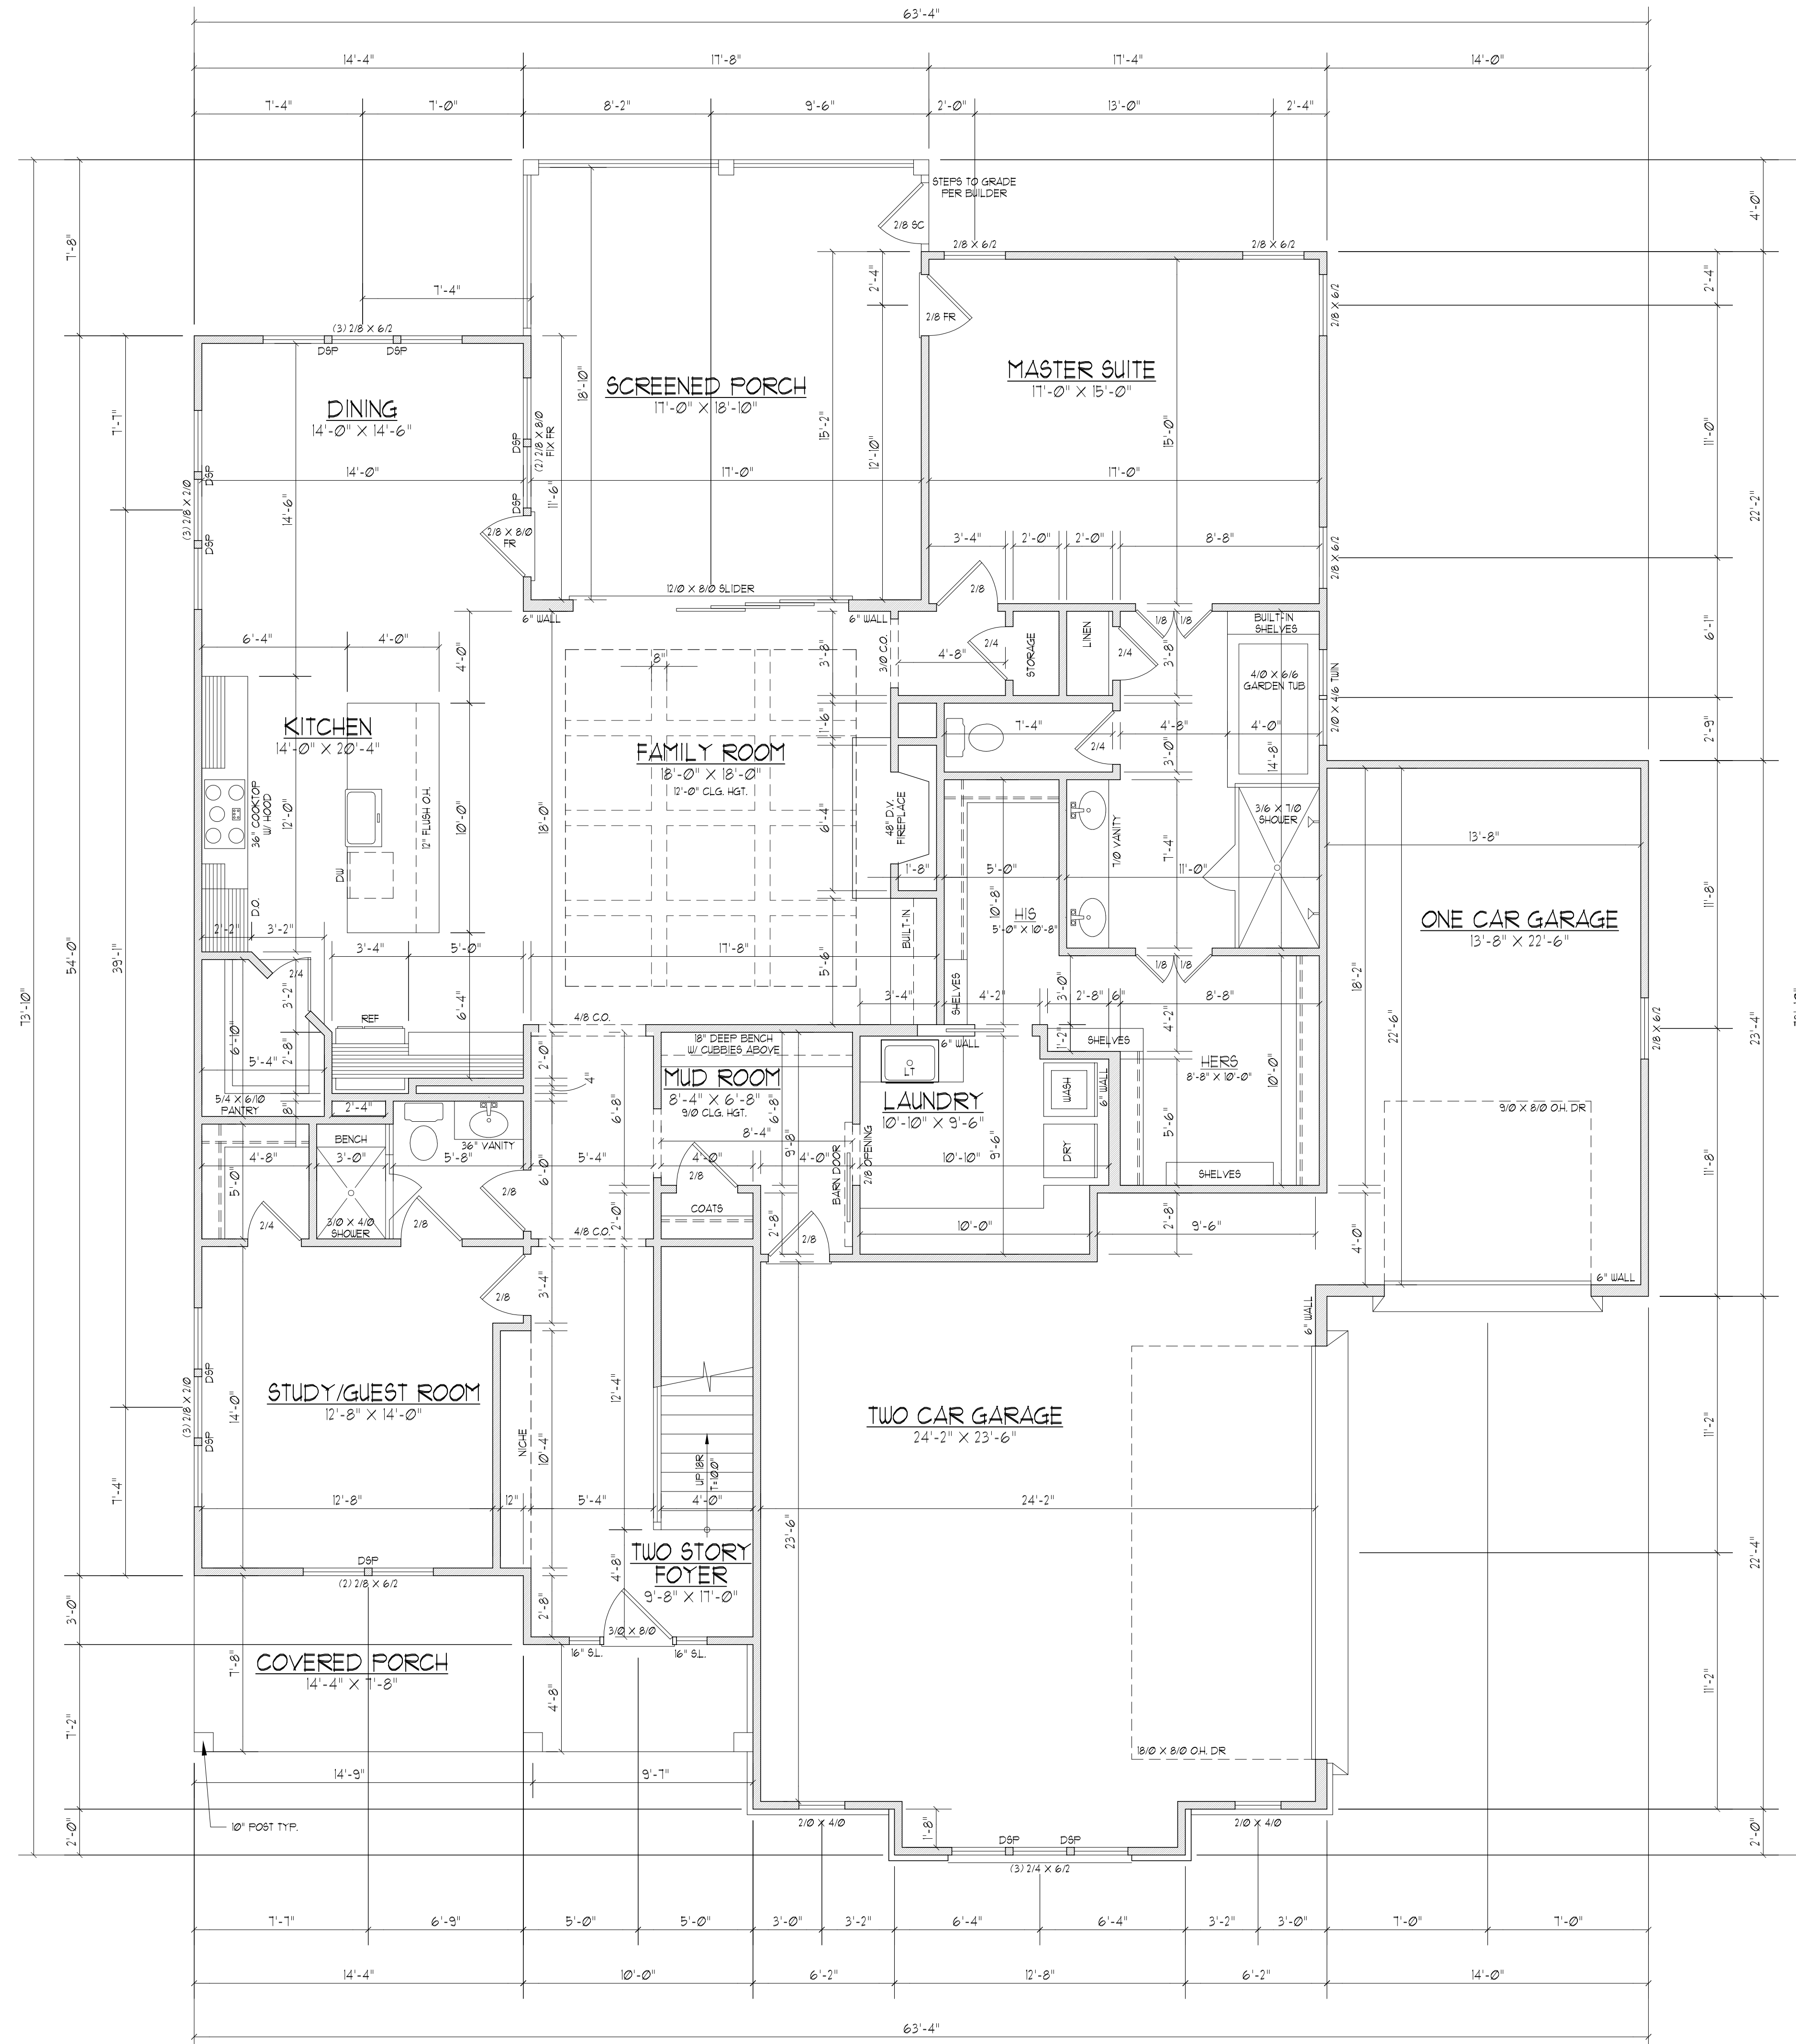


FIRST FLOOR PLAN

SCALE: 1/4" = 1'-0"

2184 HEATED SQ. FT.
972 SQ. FT. GARAGE
157 SQ. FT. COVERED PORCH
330 SQ. FT. SCREEN PORCH

NOTES:

- 1) 10'-0" CLG. HGT. (10' - 1 1/2" FLT. HGT.) UNLESS OTHERWISE NOTED.
- 2) ALL WALLS DRAIN AT 4" WIDTHS
- 3) SET WINDOWS AT 8'-0" A.S.F. UNLESS OTHERWISE NOTED.
- 4) DIMENSIONS ARE TO FRAMING UNLESS OTHERWISE NOTED.
- 5) CONSULT WINDOW MANUFACTURER'S SPECS. FOR EGRESS REQUIREMENTS, PRESSURE RATINGS, & ROUGH OPENINGS.
- 6) ELECTRICAL LAYOUT BY BUILDER

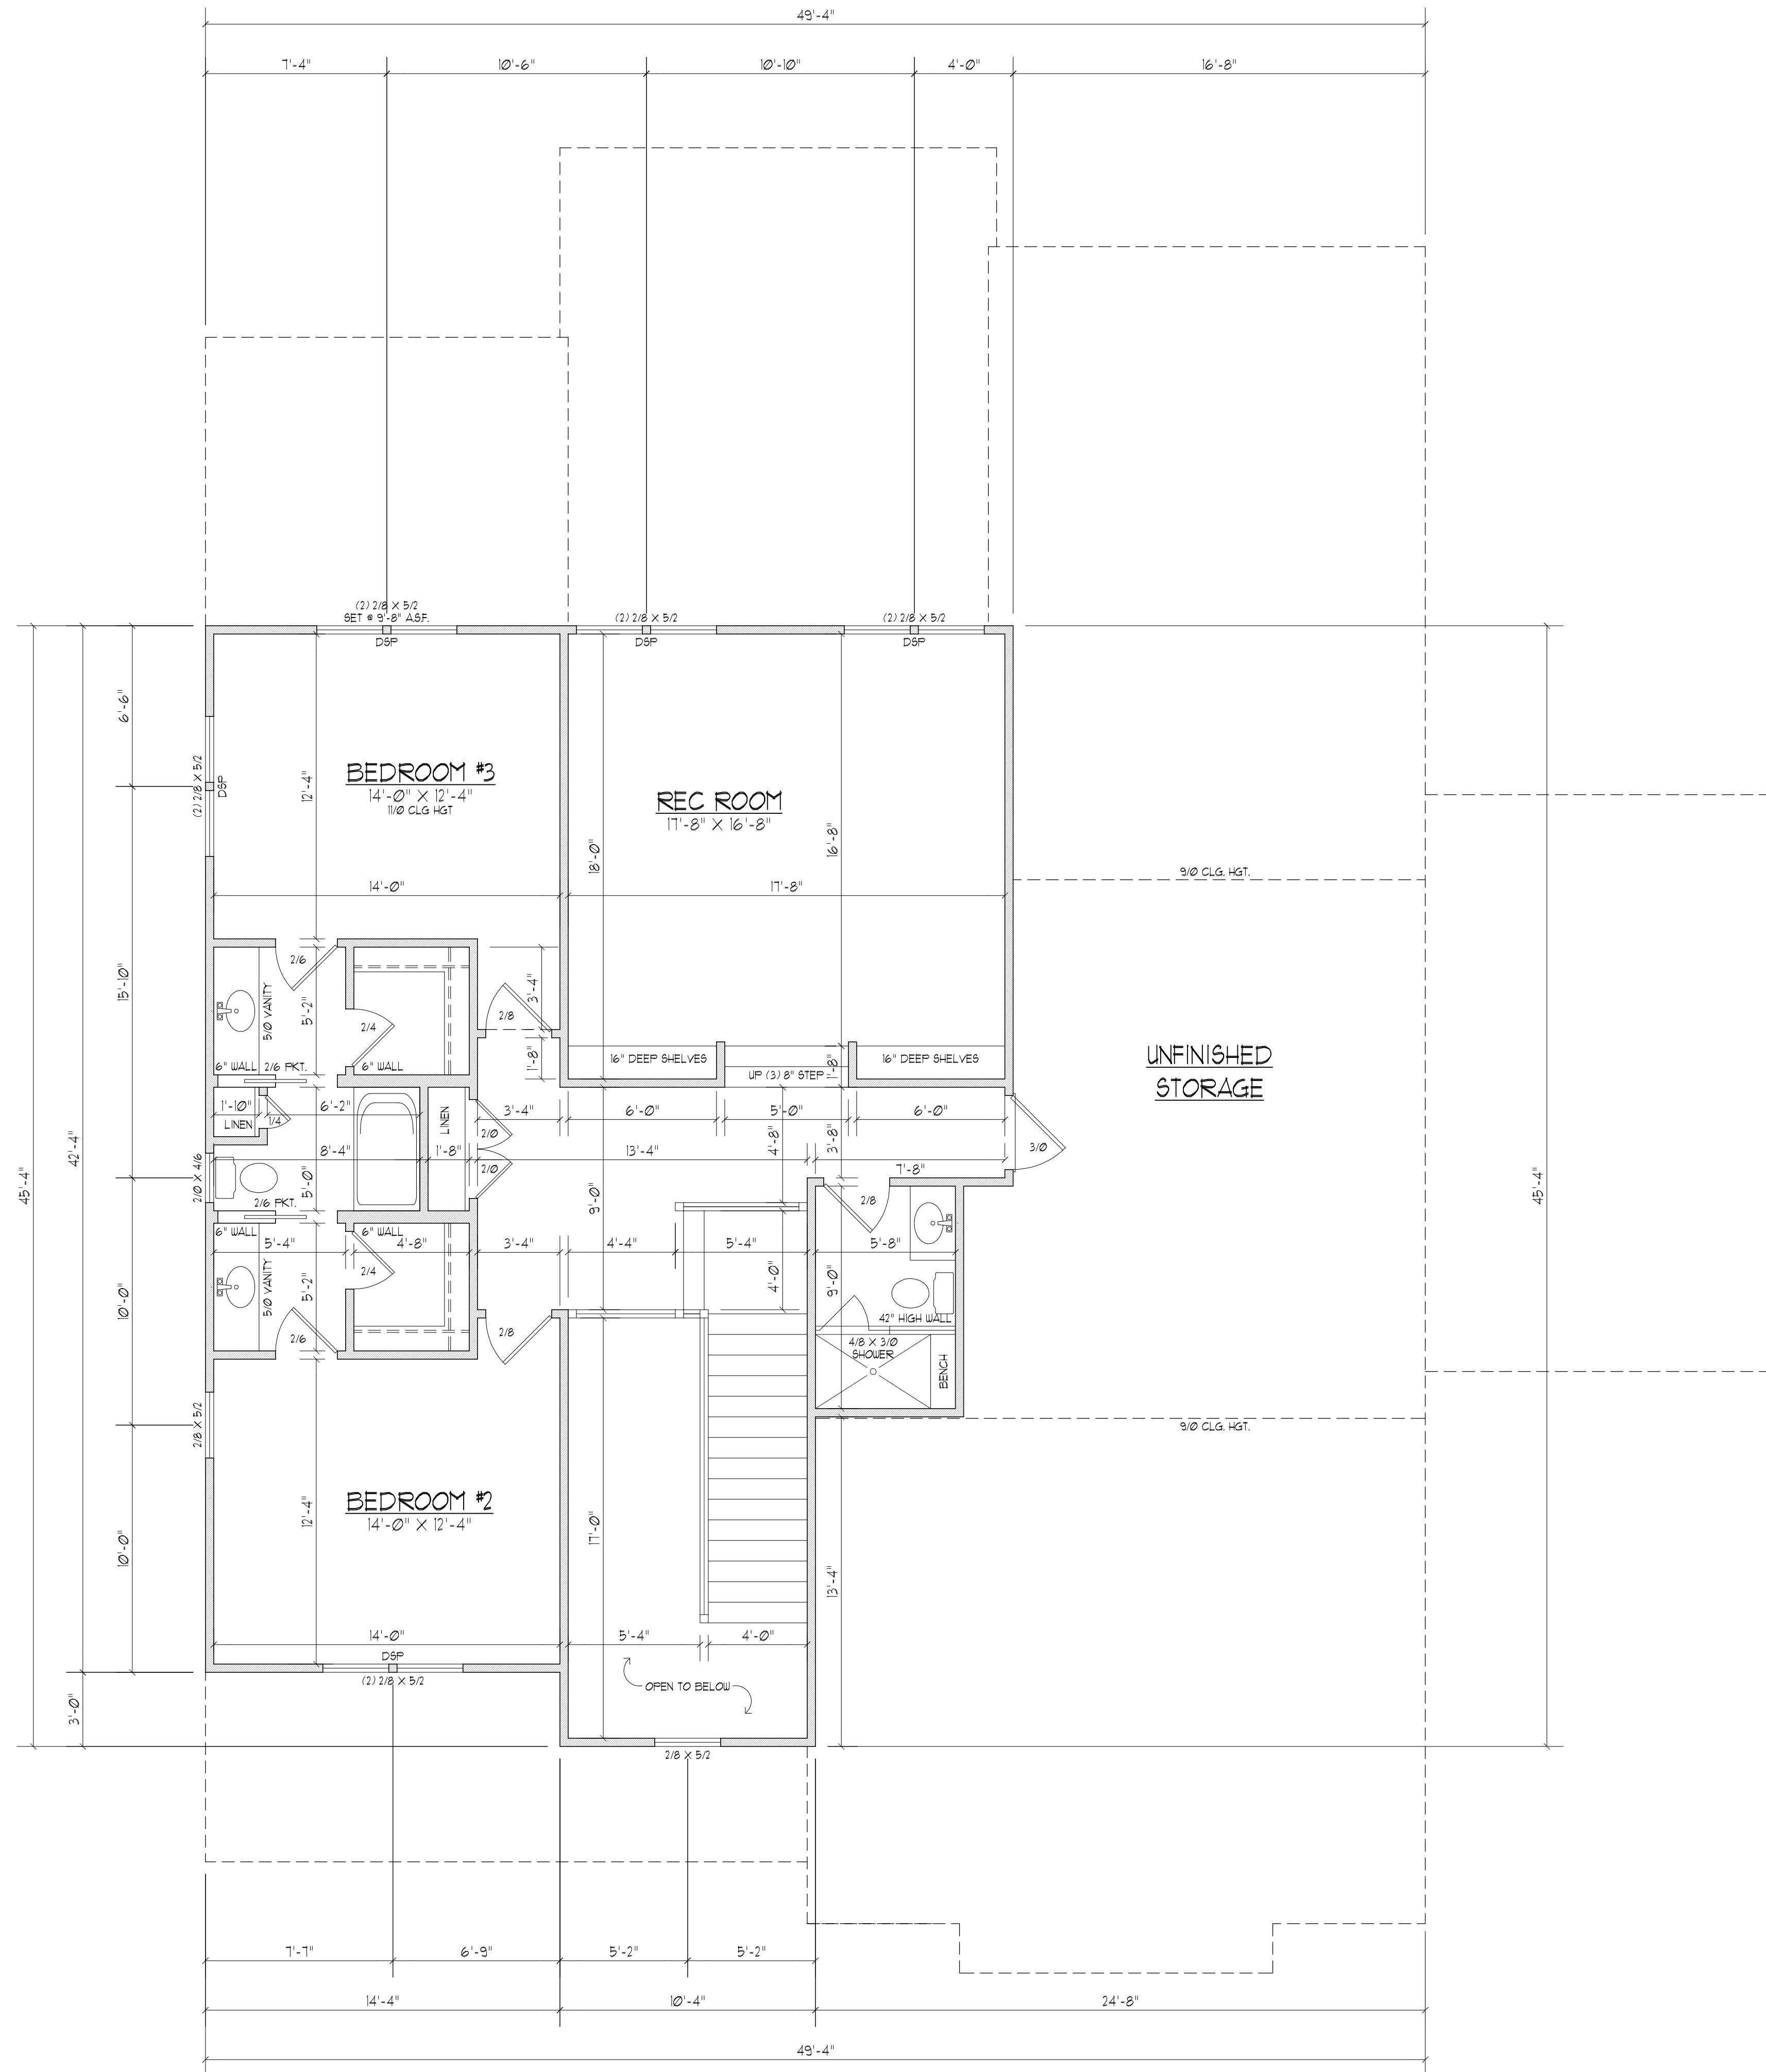

SECOND FLOOR PLAN

SCALE ----- 1/4"=1'-0"

118 HEATED SQ. FT.

- NOTES:
- 1) 9'-0" CLG. HGT. (9' - 1 1/2" FLT. HGT.) UNLESS OTHERWISE NOTED.
 - 2) ALL WALLS DRAWN AT 4" WIDTHS UNLESS OTHERWISE NOTED.
 - 3) SET WINDOWS AT 1'-8" A.S.F. UNLESS OTHERWISE NOTED.
 - 4) DIMENSIONS ARE TO FRAMING UNLESS OTHERWISE NOTED.
 - 5) CONSULT WINDOW MANUFACTURER'S SPECS. FOR EGRESS REQUIREMENTS, PRESSURE RATINGS, & ROUGH OPNG'S.
 - 6) ELECTRICAL LAYOUT BY BUILDER